


高平市烈士陵园保护范围图

382.479-3841.530

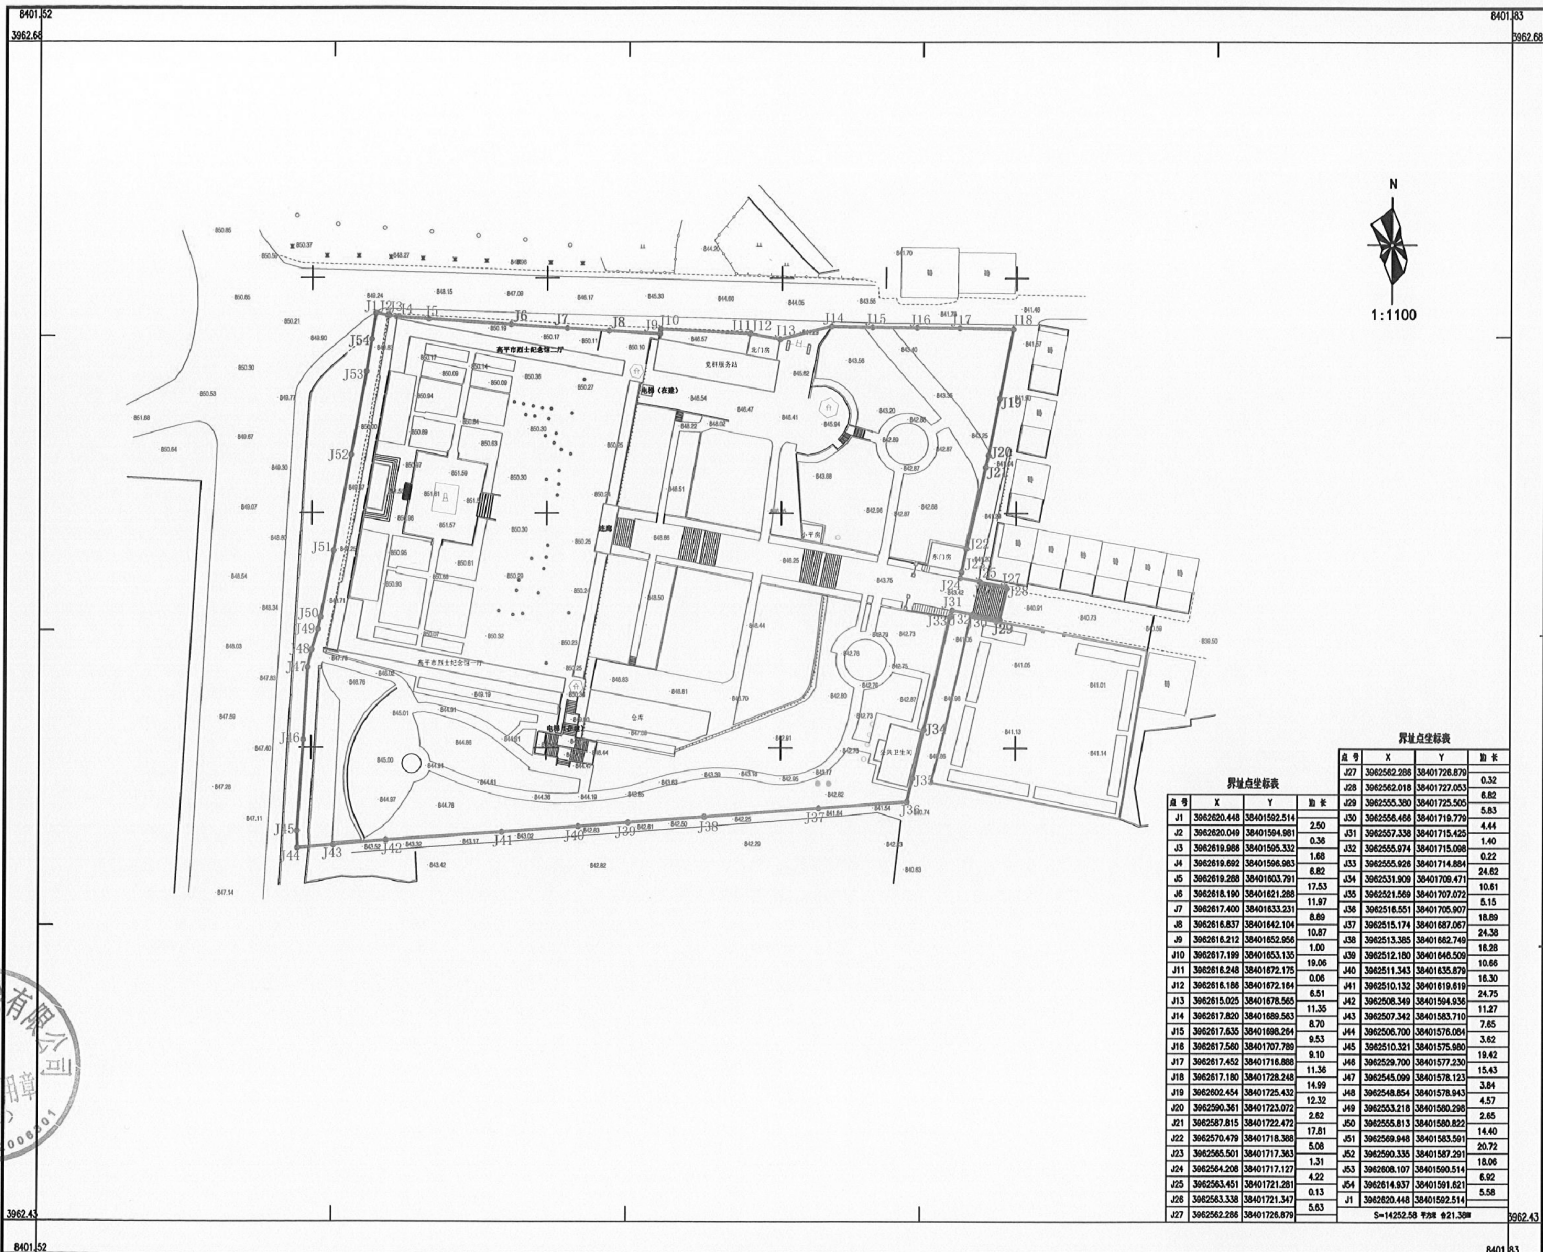

1:1100

界址点坐标表

点号	X	Y	距离
J27	3842542.288	38401726.879	0.32
J28	3842542.018	38401727.003	0.82
J29	3842555.300	38401725.500	5.63
J30	3842556.468	38401719.779	4.44
J31	3842557.338	38401715.422	1.40
J32	3842555.974	38401715.008	0.22
J33	3842555.628	38401714.884	24.82
J34	3842551.909	38401708.471	10.61
J35	3842551.589	38401707.072	0.15
J36	3842518.351	38401705.907	18.89
J37	3842518.174	38401687.267	24.38
J38	3842513.385	38401682.740	16.28
J39	3842512.180	38401648.509	10.66
J40	3842511.543	38401638.978	16.30
J41	3842510.132	38401619.819	24.75
J42	3842508.349	38401594.936	11.27
J43	3842507.342	38401583.710	7.85
J44	3842506.700	38401576.094	3.82
J45	3842505.321	38401575.980	19.42
J46	3842509.709	38401577.230	15.43
J47	3842545.089	38401578.123	3.94
J48	3842548.854	38401578.943	4.57
J49	3842553.215	38401580.286	2.45
J50	3842555.813	38401580.822	14.40
J51	3842569.848	38401583.591	20.72
J52	3842560.335	38401587.291	18.06
J53	3842608.107	38401580.514	8.92
J54	3842614.837	38401581.821	5.58
J55	3842620.448	38401582.514	
J27	3842542.288	38401726.879	

S=14252.58 周长 421.39m

高平市城祥测绘有限公司



2000国家坐标系
1985国家高程基准

1:1100

测量员：明世雄
绘图员：张 飞
检查员：王映霖